


Merida

City of Westby


PLAT OF SURVEY
of part of Lot 6 and part of ~~Lot 6~~ of the HANS KNUTSON ADDITION and part of Lot 10 of DAVIDSON'S MAIN ADDITION all in the City of Westby, Vernon County, Wisconsin.

RAMSLAND ST.

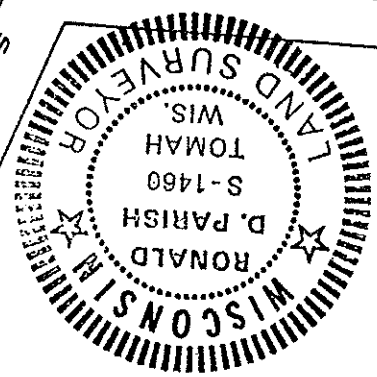

Bearings referenced to the North westerly line of Main St. assumed to bear N 25°-00' E

SCALE 1"=5'

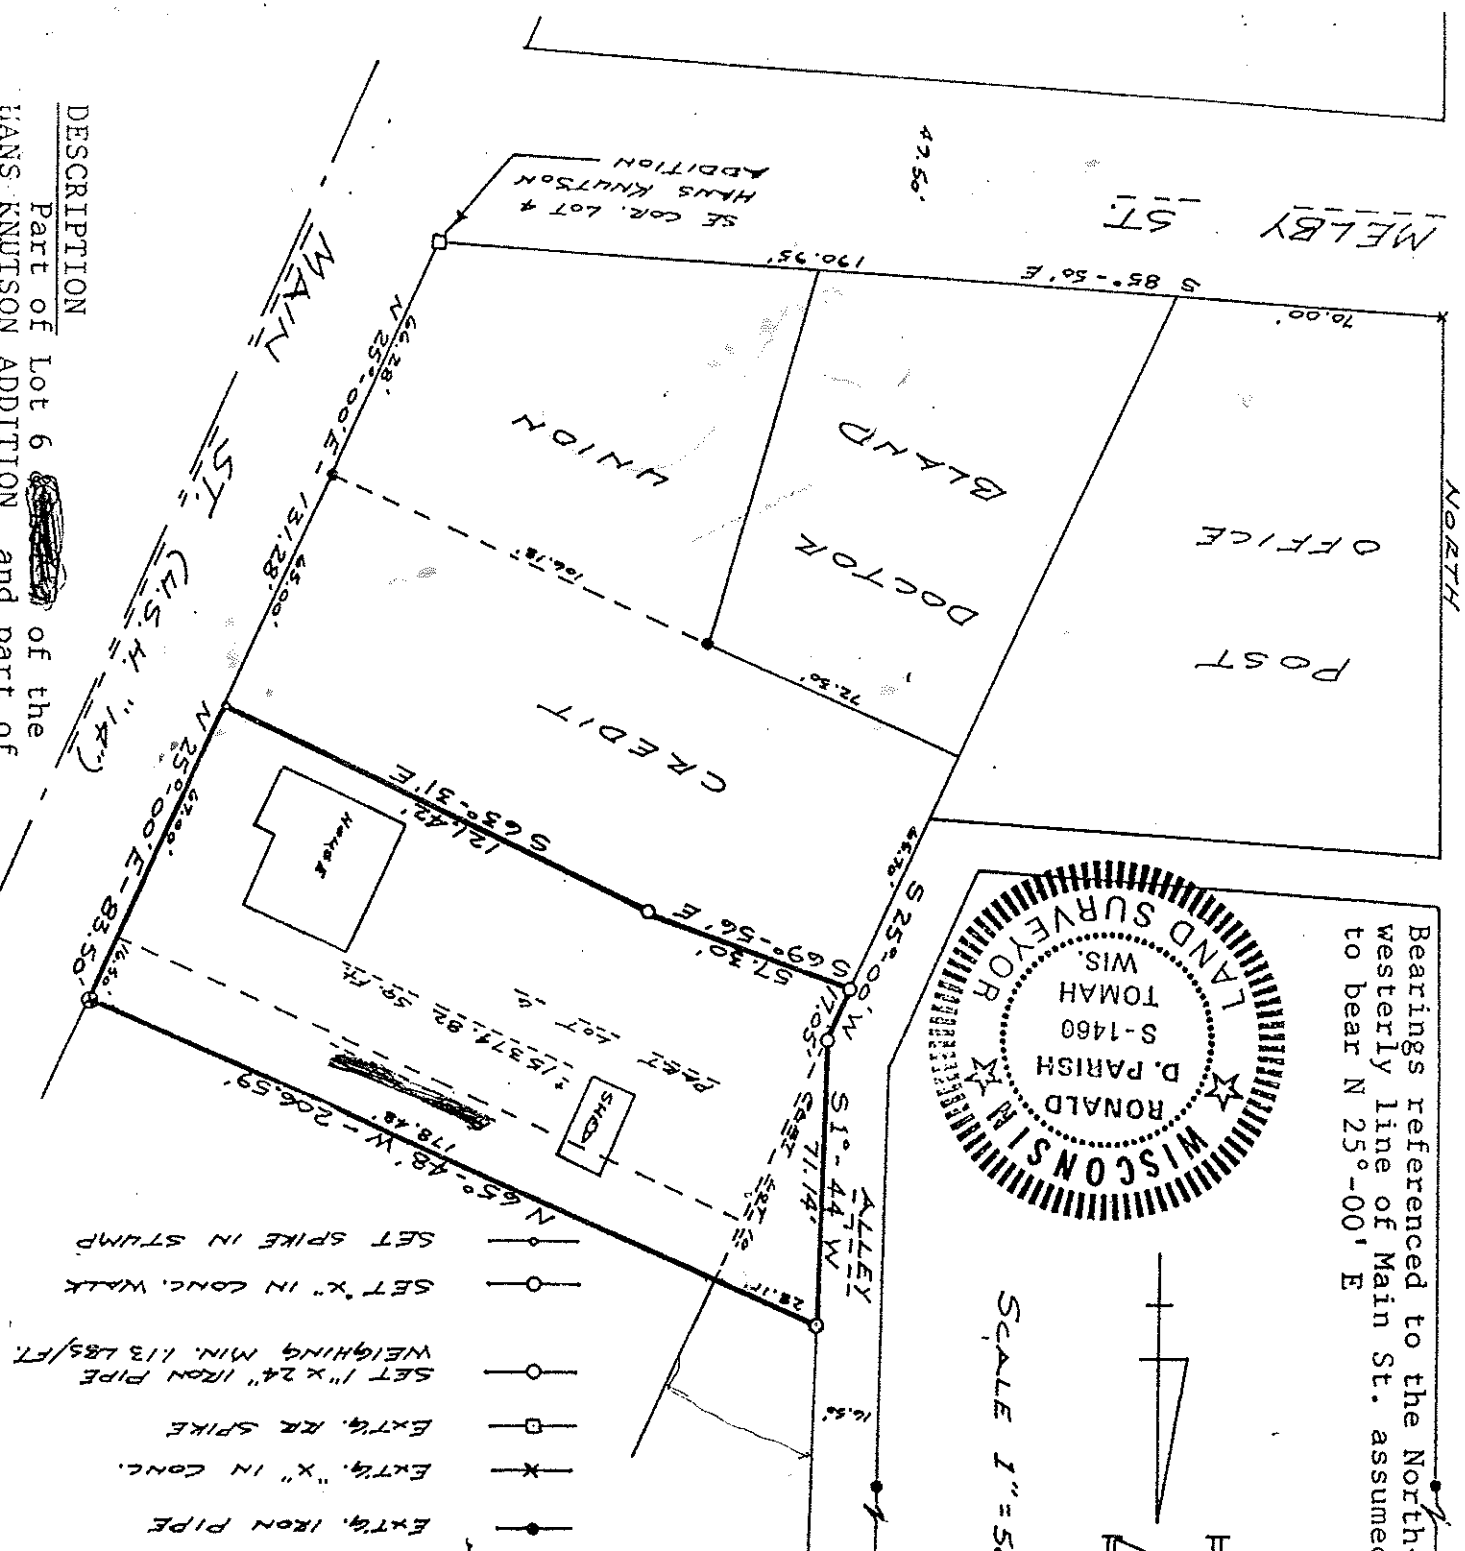

DESCRIPTION

Part of Lot 6 of the HANS KNUTSON ADDITION and part of Lot 10 of DAVIDSON'S MAIN ADDITION to the City of Westby, Vernon County, Wisconsin described as follows: Commencing at the southeast corner of Lot 4 of the HANS KNUTSON ADDITION; thence N 25°-00' E a distance of 131.28 feet to the point of beginning; thence continuing N 25°-00' E a distance of 83.50 feet; thence N 65°-48' W a distance of 206.59 feet; thence S 1°-44' W a distance of 71.14 feet; thence S 25°-00' W a distance of 17.05 feet; thence S 69°-56' E a distance of 57.30 feet; thence S 63°-31' E a distance of 121.42 feet to the point of beginning.

Dated this 21st day of March 1985
Revised this 27th day of March 1985

Ronald D. Parish
Ronald D. Parish R.L.S. #S-1460
PARISH SURVEYING
TOMAH, WISCONSIN